

LOVE it

WONGAMAT BEACH
PATTAYA



THAILAND
PROPERTY
AWARDS

BEST BOUTIQUE
DEVELOPER

*All information, specifications and plans contained in this advertisement are subject to copyright and may change without prior notice. This is strictly for advertising

LOVE it

WONGAMAT BEACH
PATTAYA

The New Icon
of Wongamat Living

CH TNN
Chaithanin



GLOBAL TOP GROUP
DELIVERING OUTSTANDING DEVELOPMENTS

Portfolio of successful projects:



Discover a New Love for Pattaya

LOVE it

WONGAMAT BEACH
PATTAYA

Building
C

Building
D

Building
A



THAILAND
PROPERTY
AWARDS
BEST BOUTIQUE
DEVELOPER

Masterplan
LOVE IT WONGAMAT BEACH
PATTAYA


Building
B



Facility Highlights

- Sky Infinity Pool
- Resort Style Pool
- Relaxing Roof for Experience
- Onsen / Ice Bath / Sauna
- Childrens Playground
- Luxury Fitness Gym
- Yoga/Pilates Studio
- Waterfalls
- Tropical Garden
- Walking Paths
- Games room
- Video Game / Golf Simulator
- Iconic Lobby

A Day at LOVE IT Feels Just Right

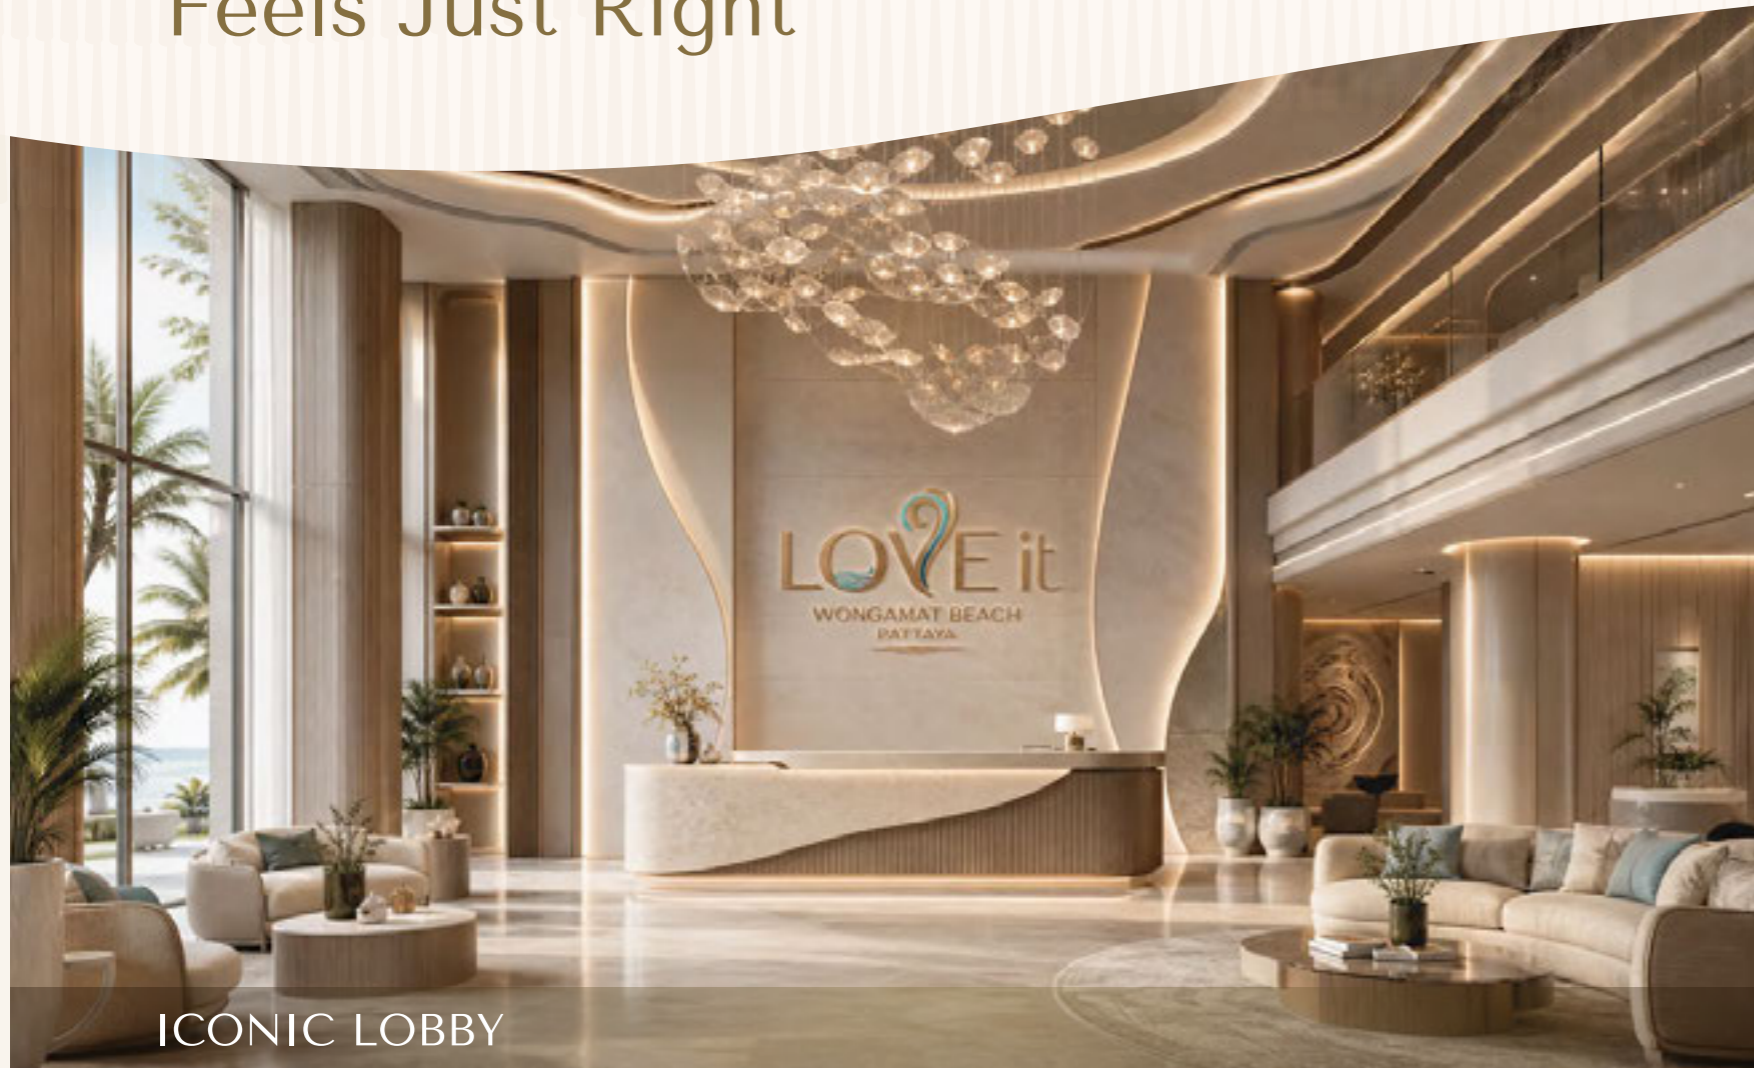

ICONIC LOBBY



WATERFALLS

*All information, specifications and plans contained in this advertisement are subject to copyright and may change without prior notice. This is strictly for advertising




LOVE it

WONGAMAT BEACH
PATTAYA



*All information, specifications and plans contained in this advertisement are subject to copyright and may change without prior notice. This is strictly for advertising

A Clubhouse That Feels Like Your Private Escape

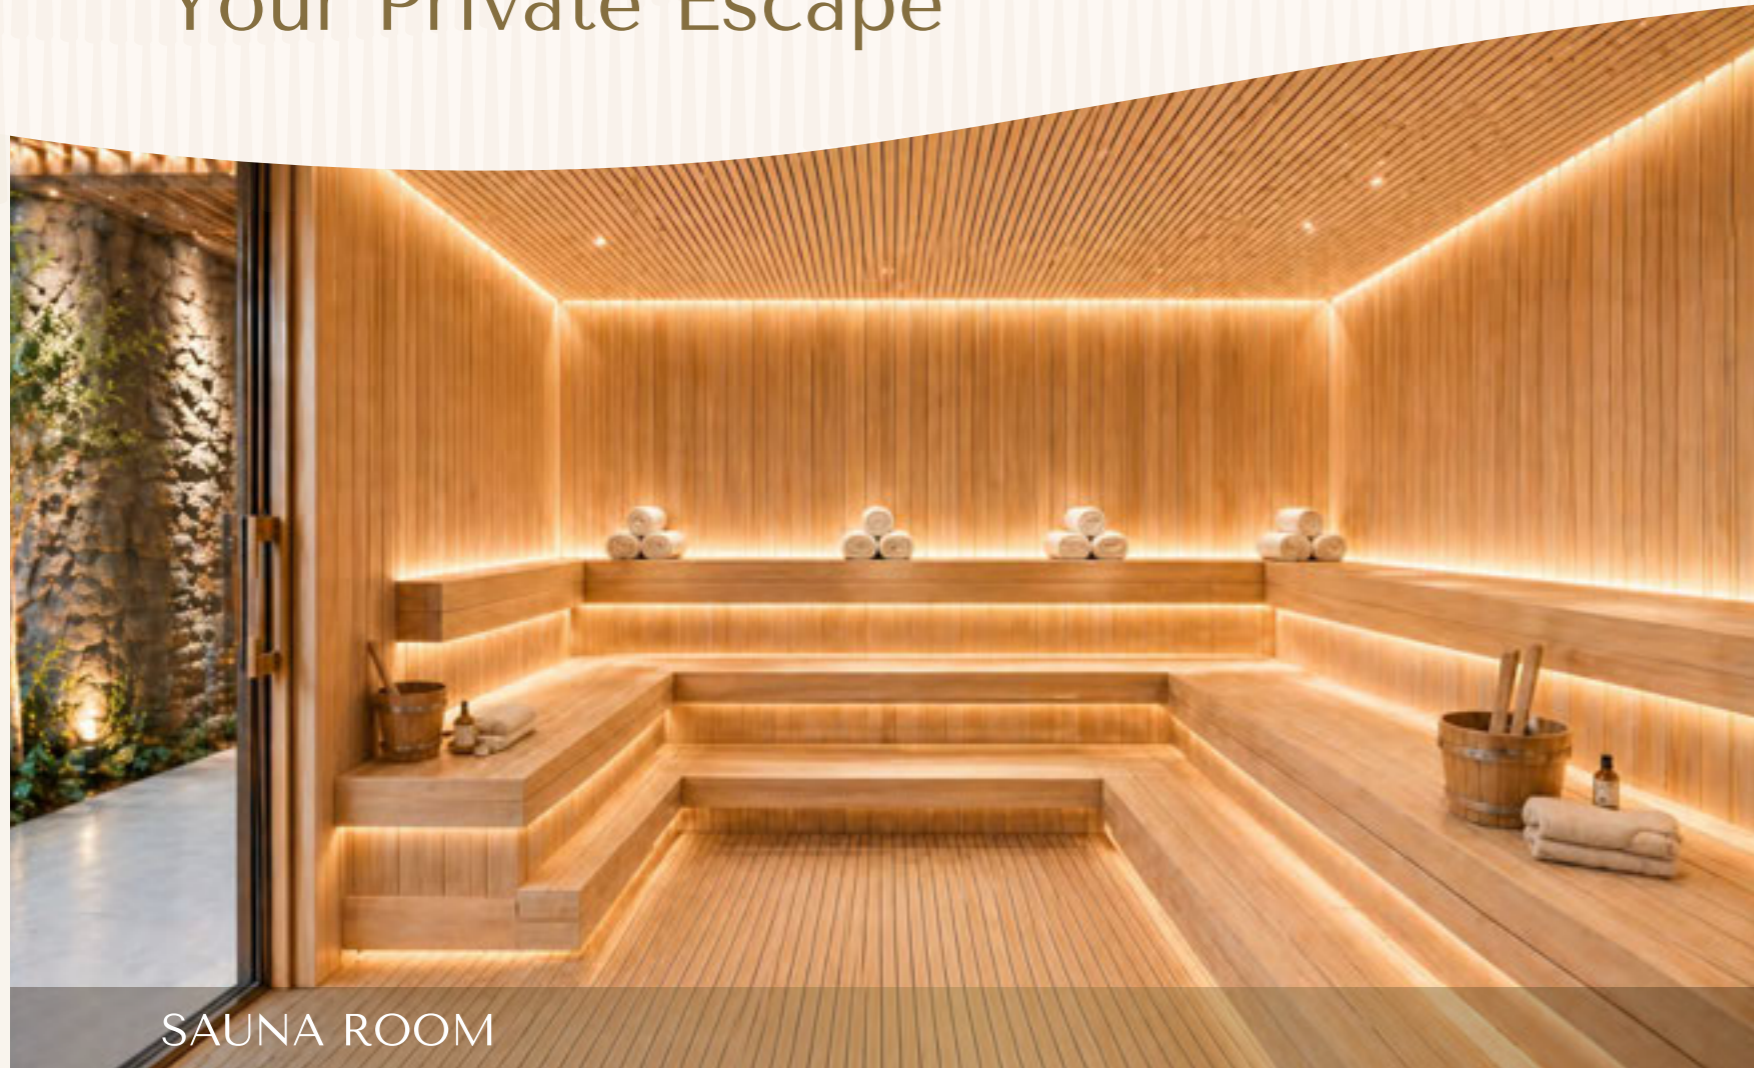

SAUNA ROOM



GAMES ROOM



LUXURY FITNESS GYM

*All information, specifications and plans contained in this advertisement are subject to copyright and may change without prior notice. This is strictly for advertising



CHILDRENS PLAYGROUND

Quiet luxury
by the sea.



Color swatch 1	Color swatch 2	Color swatch 3	Color swatch 4	Color swatch 5
WARM SAND • SEA BREEZE • SOFT LIGHT				




*All information, specifications and plans contained in this advertisement are subject to copyright and may change without prior notice. This is strictly for advertising

Makes everyday living
feel naturally elevated.



*All information, specifications and plans contained in this advertisement are subject to copyright and may change without prior notice. This is strictly for advertising


Room Layout Building A

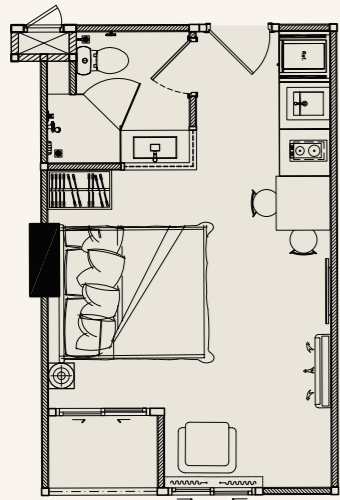

TYPE 001

26 SQ.M. | STUDIO


BUILDING (A)

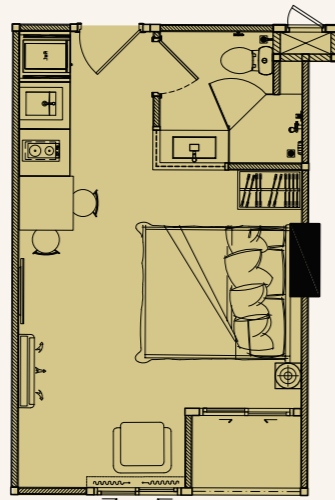

TYPE 002

26 SQ.M. | STUDIO

BUILDING (A)

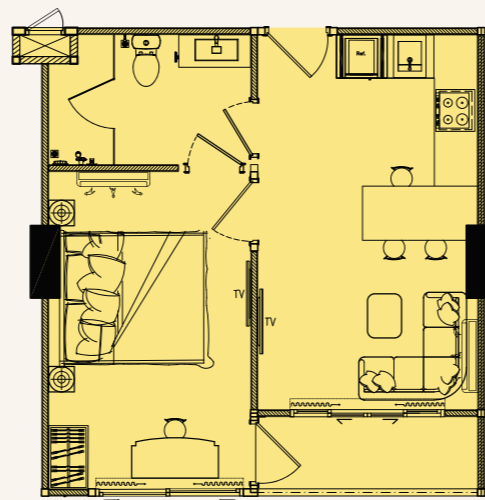

TYPE 003

39 SQ.M. | 1 BEDROOM


BUILDING (A)



TYPE 004

52 SQ.M. | 2 BEDROOM


BUILDING (A)

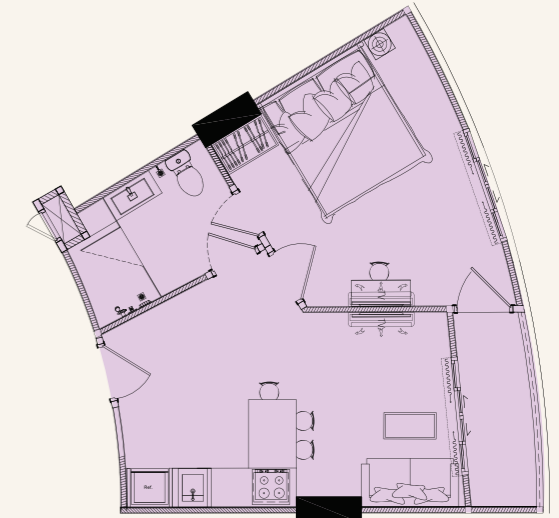

TYPE 005

35.72 SQ.M. | 1 BEDROOM


BUILDING (A)

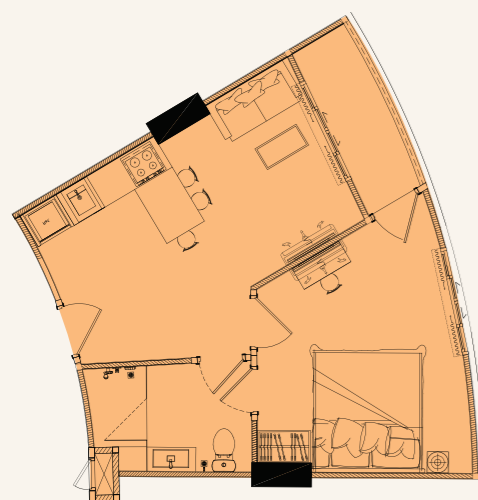

TYPE 006

35.72 SQ.M. | 1 BEDROOM


BUILDING (A)

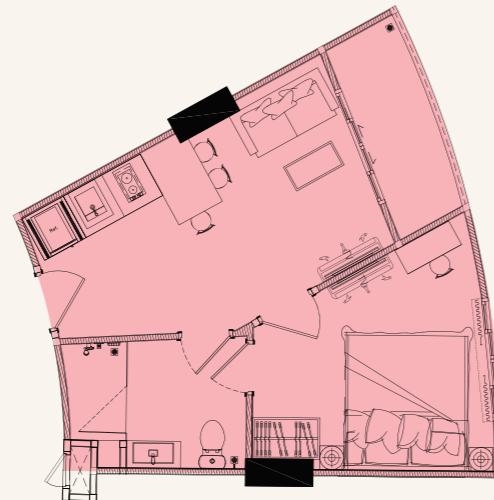

TYPE 007

41 SQ.M. | 1 BEDROOM


BUILDING (A)

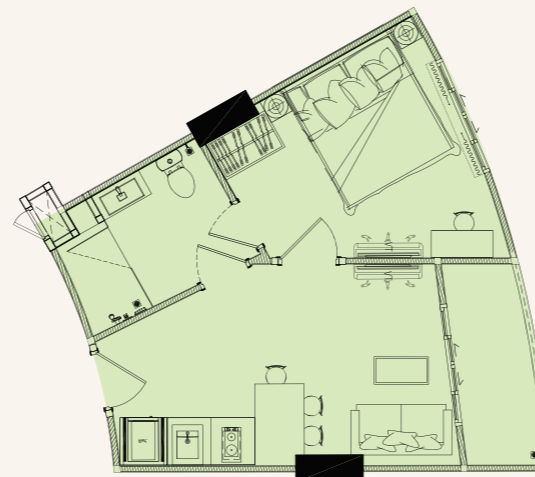

TYPE 008

41 SQ.M. | 1 BEDROOM


BUILDING (A)

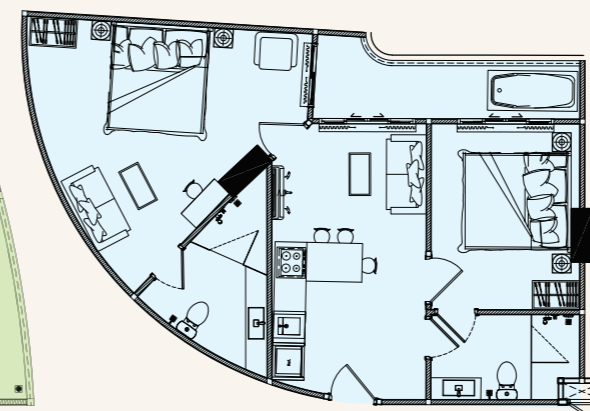

TYPE 009

65 SQ.M. | 2 BEDROOM



BUILDING (A)

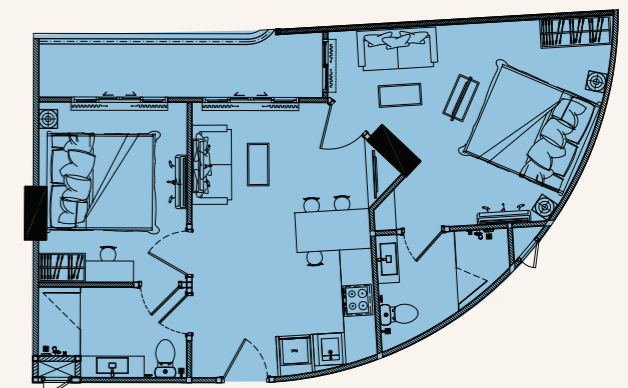


TYPE 010

62.32 SQ.M. | 2 BEDROOM

BUILDING (A)

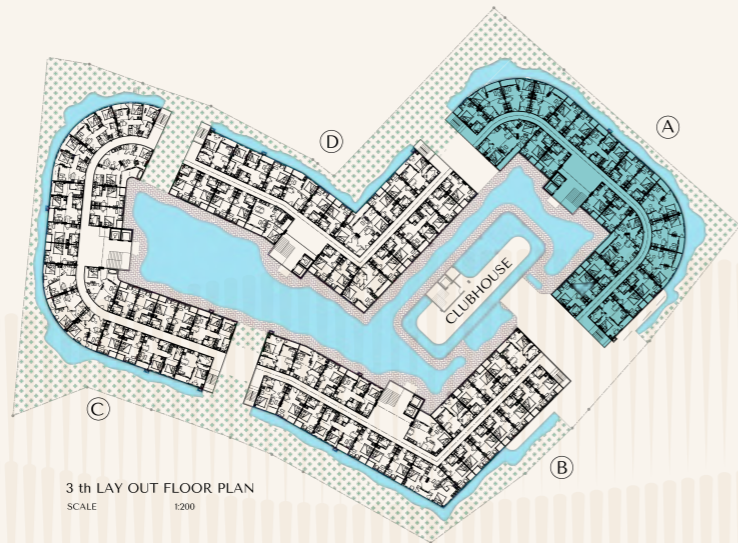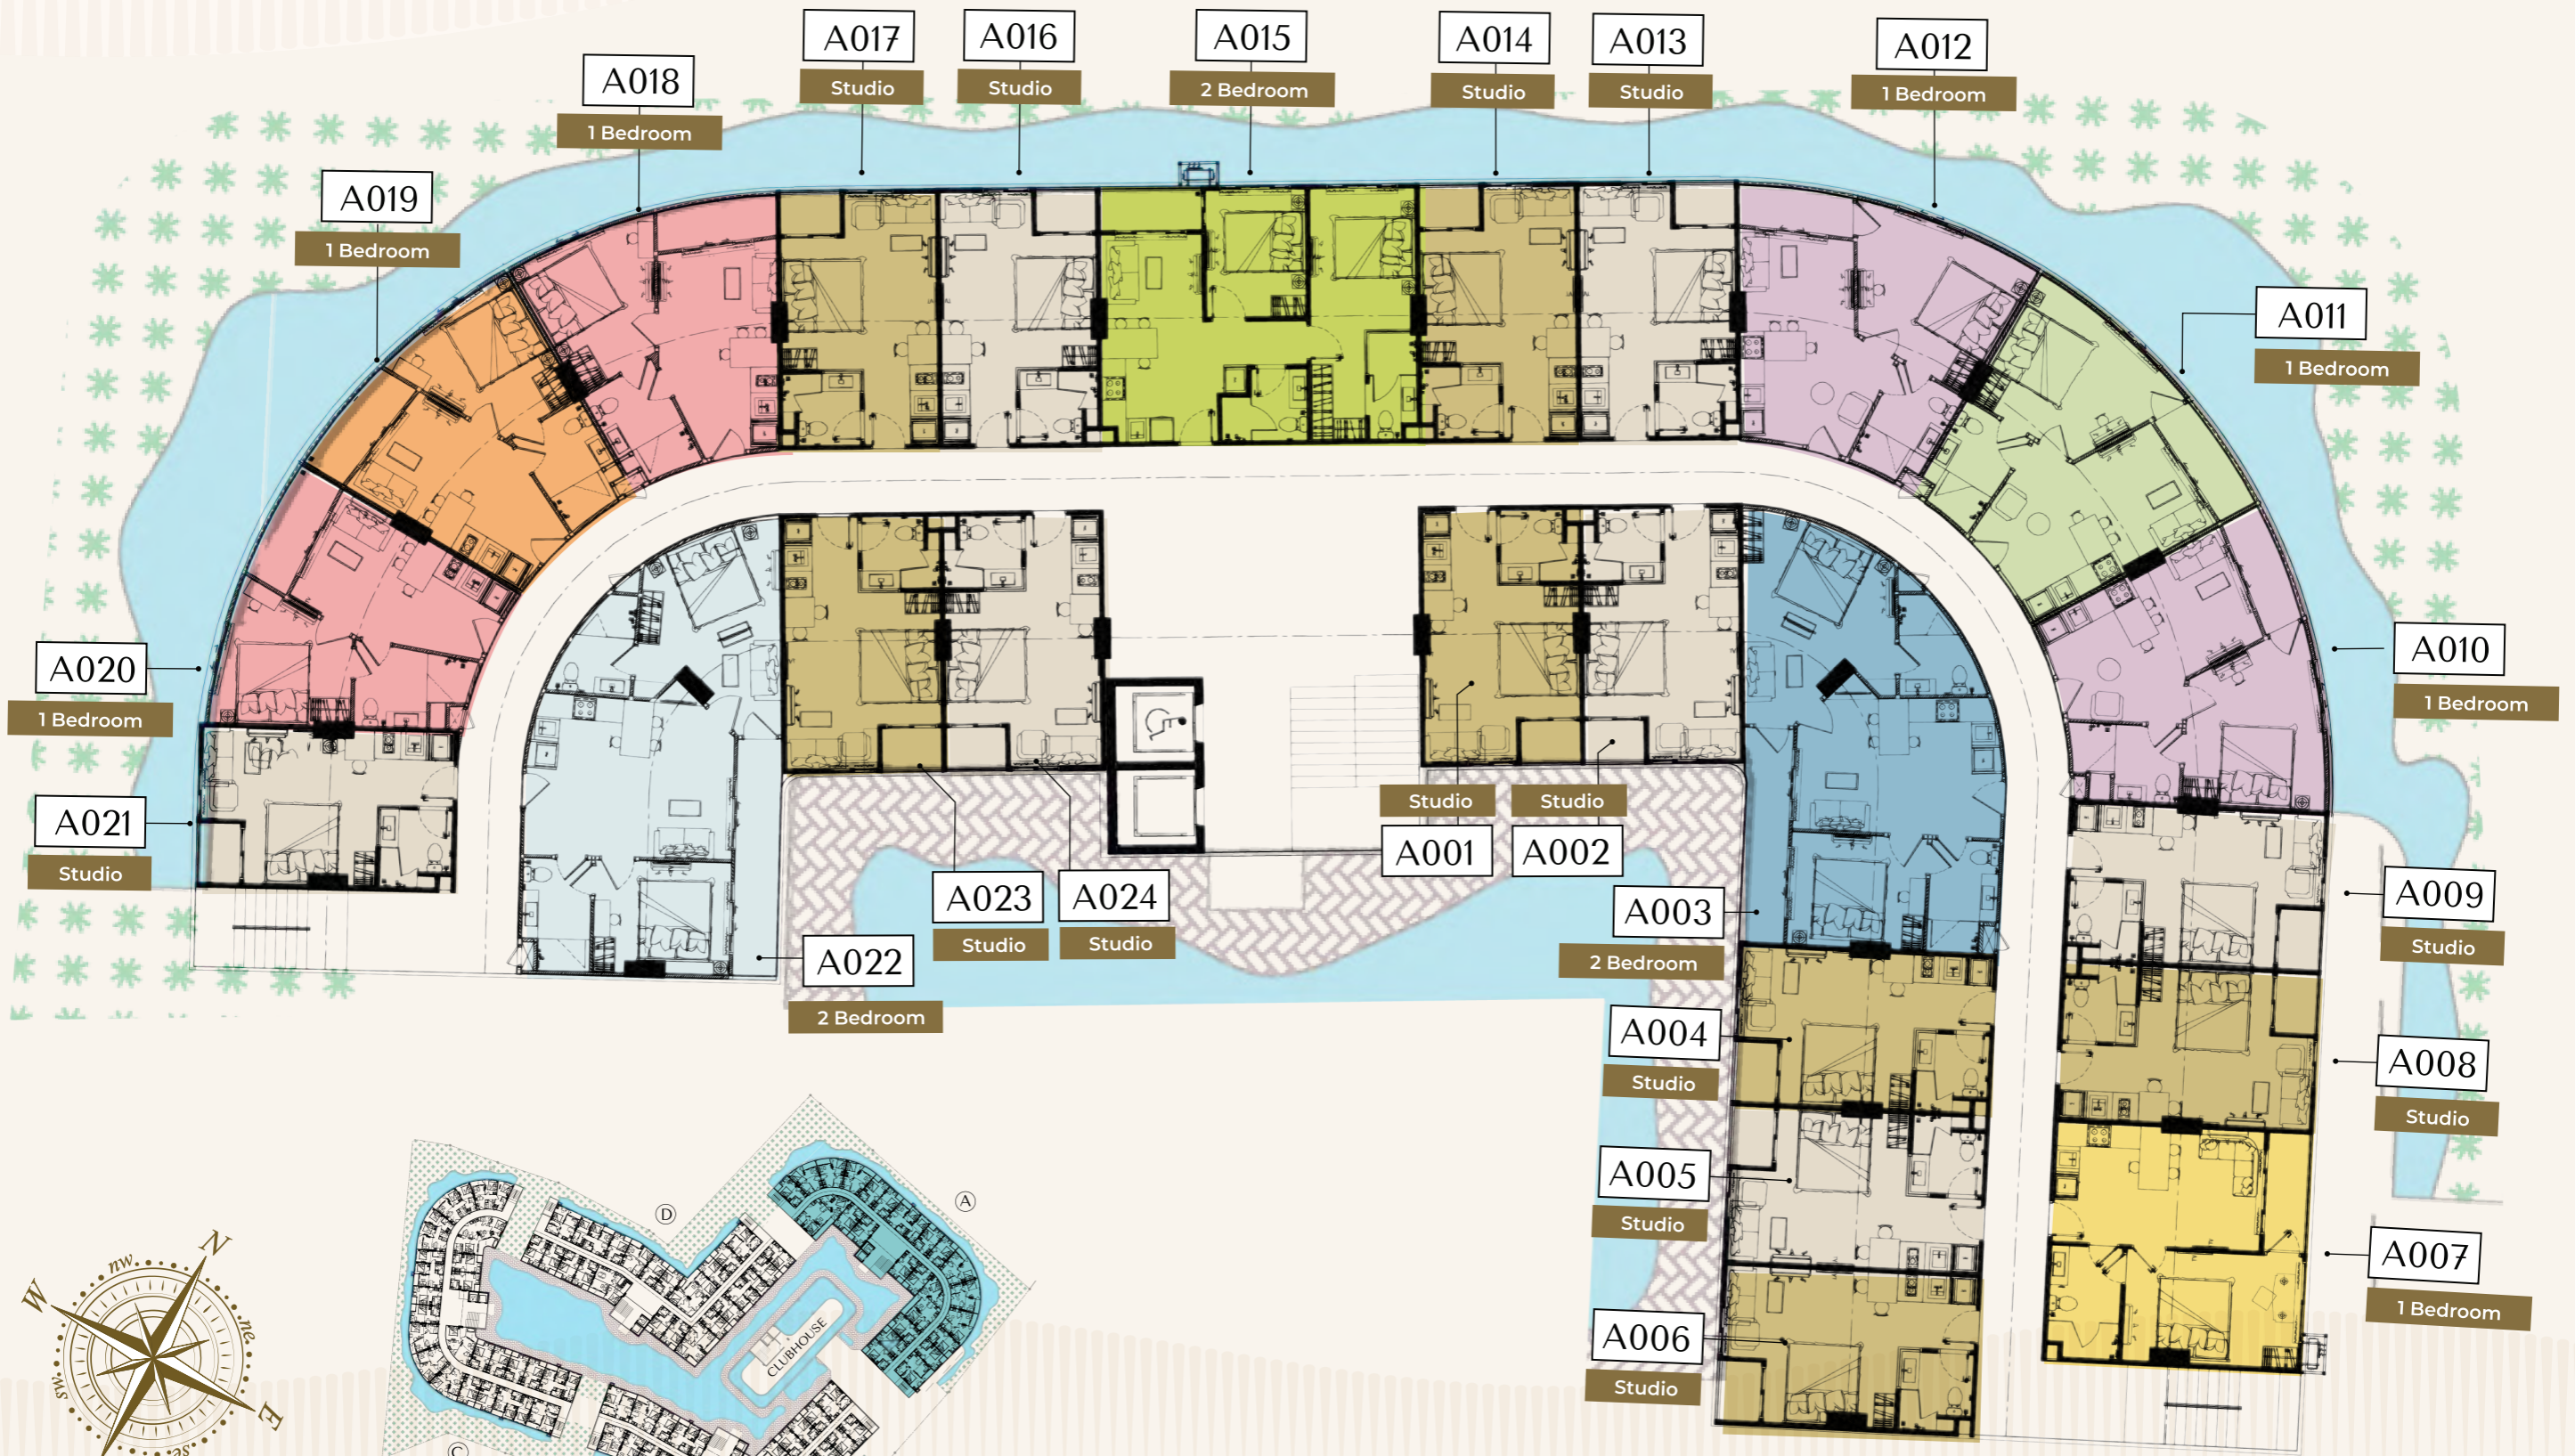


Room Layout Building B

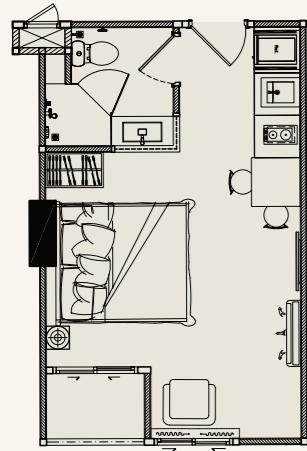

TYPE 001

26 SQ.M. | STUDIO


BUILDING B

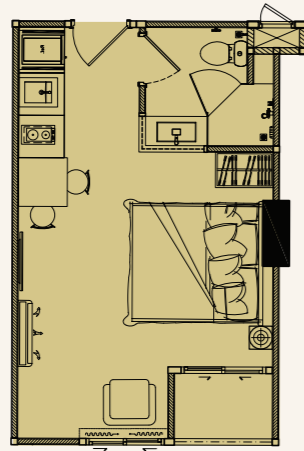

TYPE 002

26 SQ.M. | STUDIO

BUILDING B

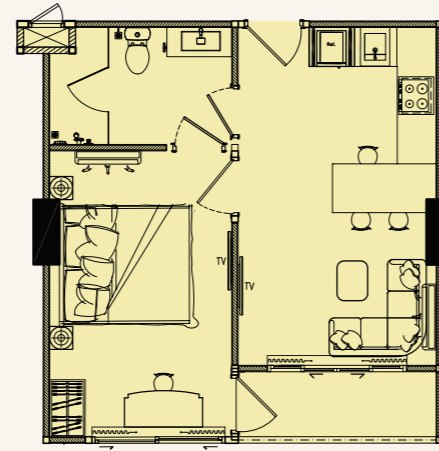

TYPE 003

39 SQ.M. | 1 BEDROOM


BUILDING B



TYPE 004

52 SQ.M. | 2 BEDROOM

BUILDING B

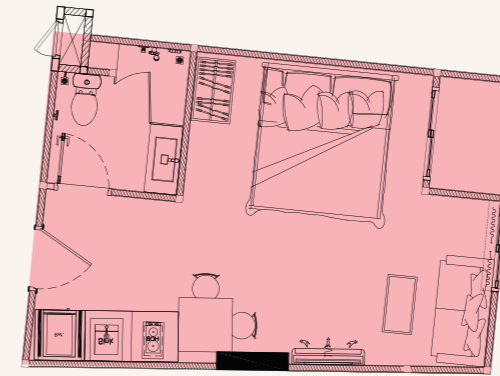

TYPE 005

27 SQ.M. | STUDIO


BUILDING B



TYPE 006

30 SQ.M. | 1 BEDROOM


BUILDING B

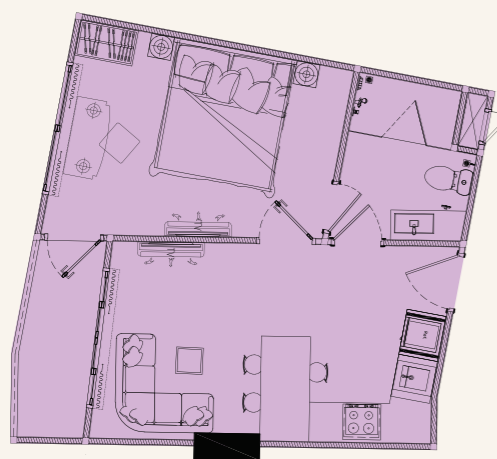

TYPE 007

38 SQ.M. | 1 BEDROOM


BUILDING B

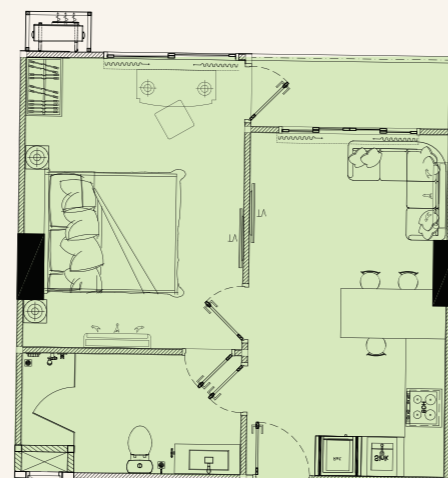

TYPE 008

42.25 SQ.M. | 1 BEDROOM


BUILDING B

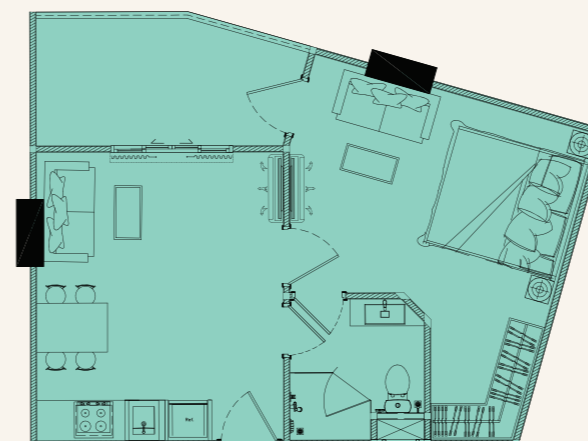

TYPE 009

46 SQ.M. | 1 BEDROOM

BUILDING B

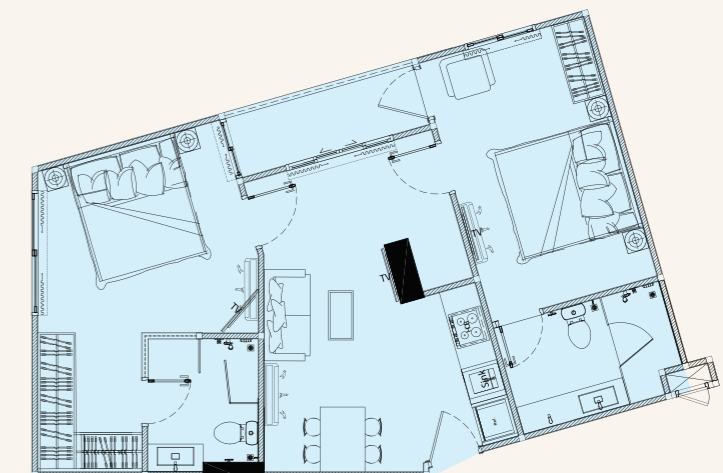

TYPE 010


61 SQ.M. | 2 BEDROOM

BUILDING B




3 th LAY OUT FLOOR PLAN
 SCALE 1:200

Room Layout Building C

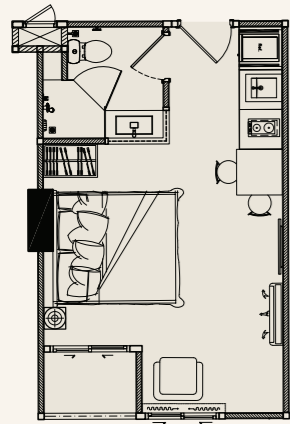


TYPE 001

26 SQ.M. | STUDIO
BUILDING C

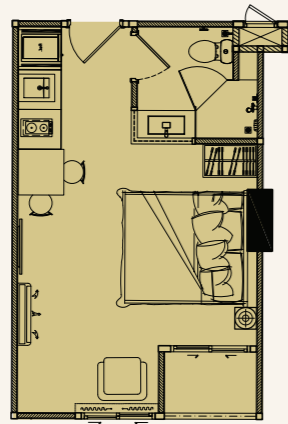

TYPE 002

26 SQ.M. | STUDIO
BUILDING C

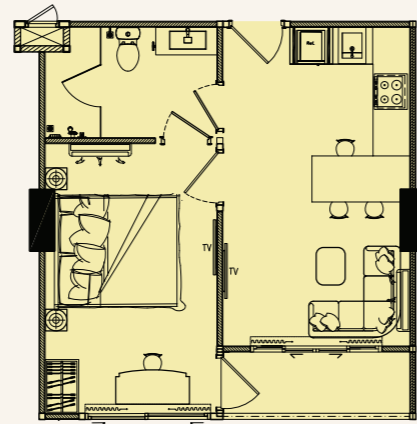

TYPE 003

38 SQ.M. | 1 BEDROOM
BUILDING C




TYPE 004

52 SQ.M. | 2 BEDROOM
BUILDING C




TYPE 005

52 SQ.M. | 2 BEDROOM
BUILDING C

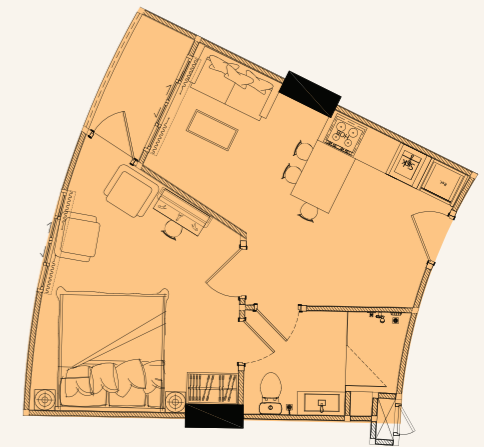


TYPE 006

38 SQ.M. | 1 BEDROOM
BUILDING C

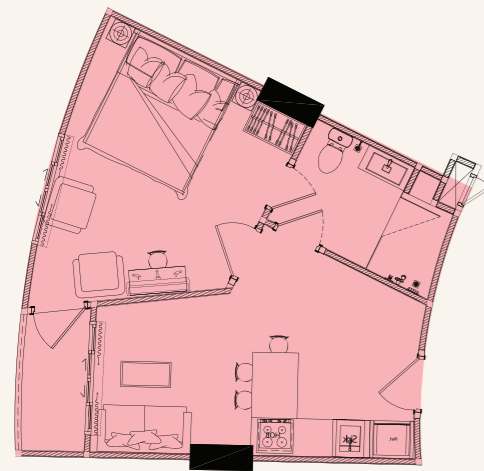


TYPE 007

38 SQ.M. | 1 BEDROOM
BUILDING C

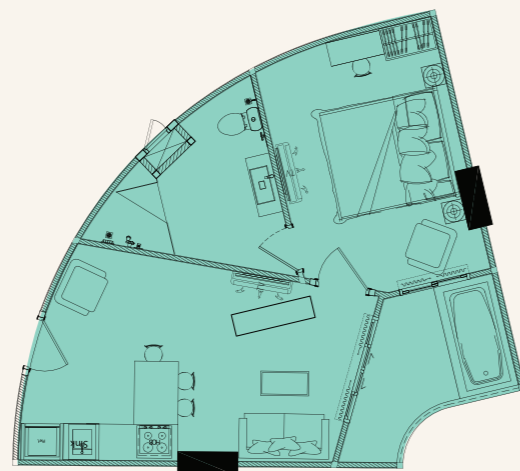


TYPE 008

44 SQ.M. | 1 BEDROOM
BUILDING C

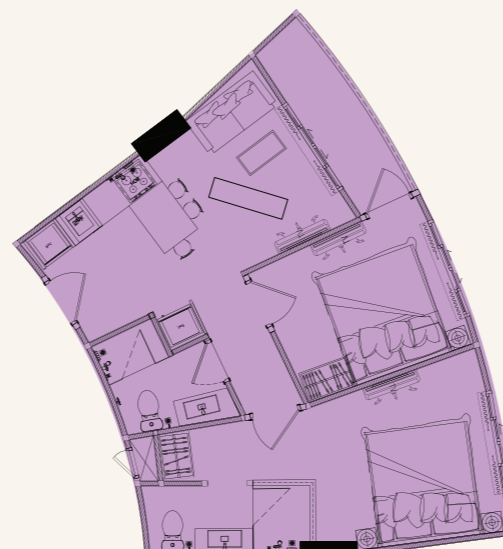


TYPE 009

51 SQ.M. | 2 BEDROOM
BUILDING C

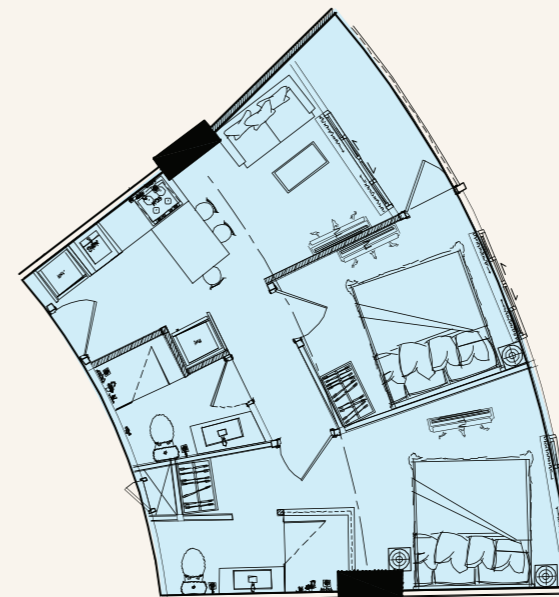


TYPE 010

49 SQ.M. | 2 BEDROOM
BUILDING C

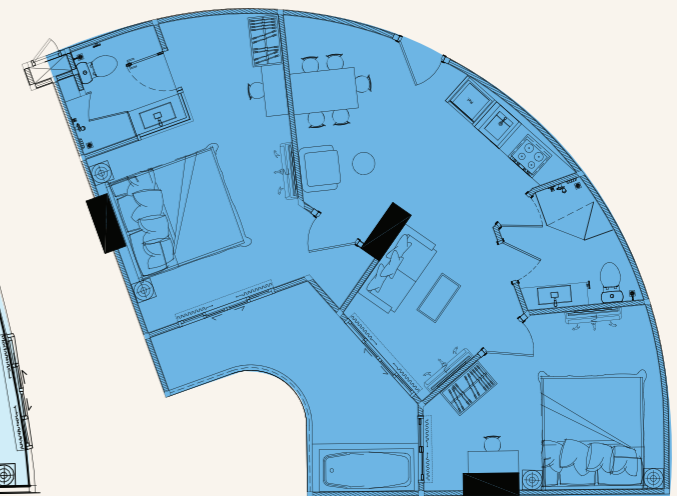


TYPE 011

69 SQ.M. | 2 BEDROOM
BUILDING C

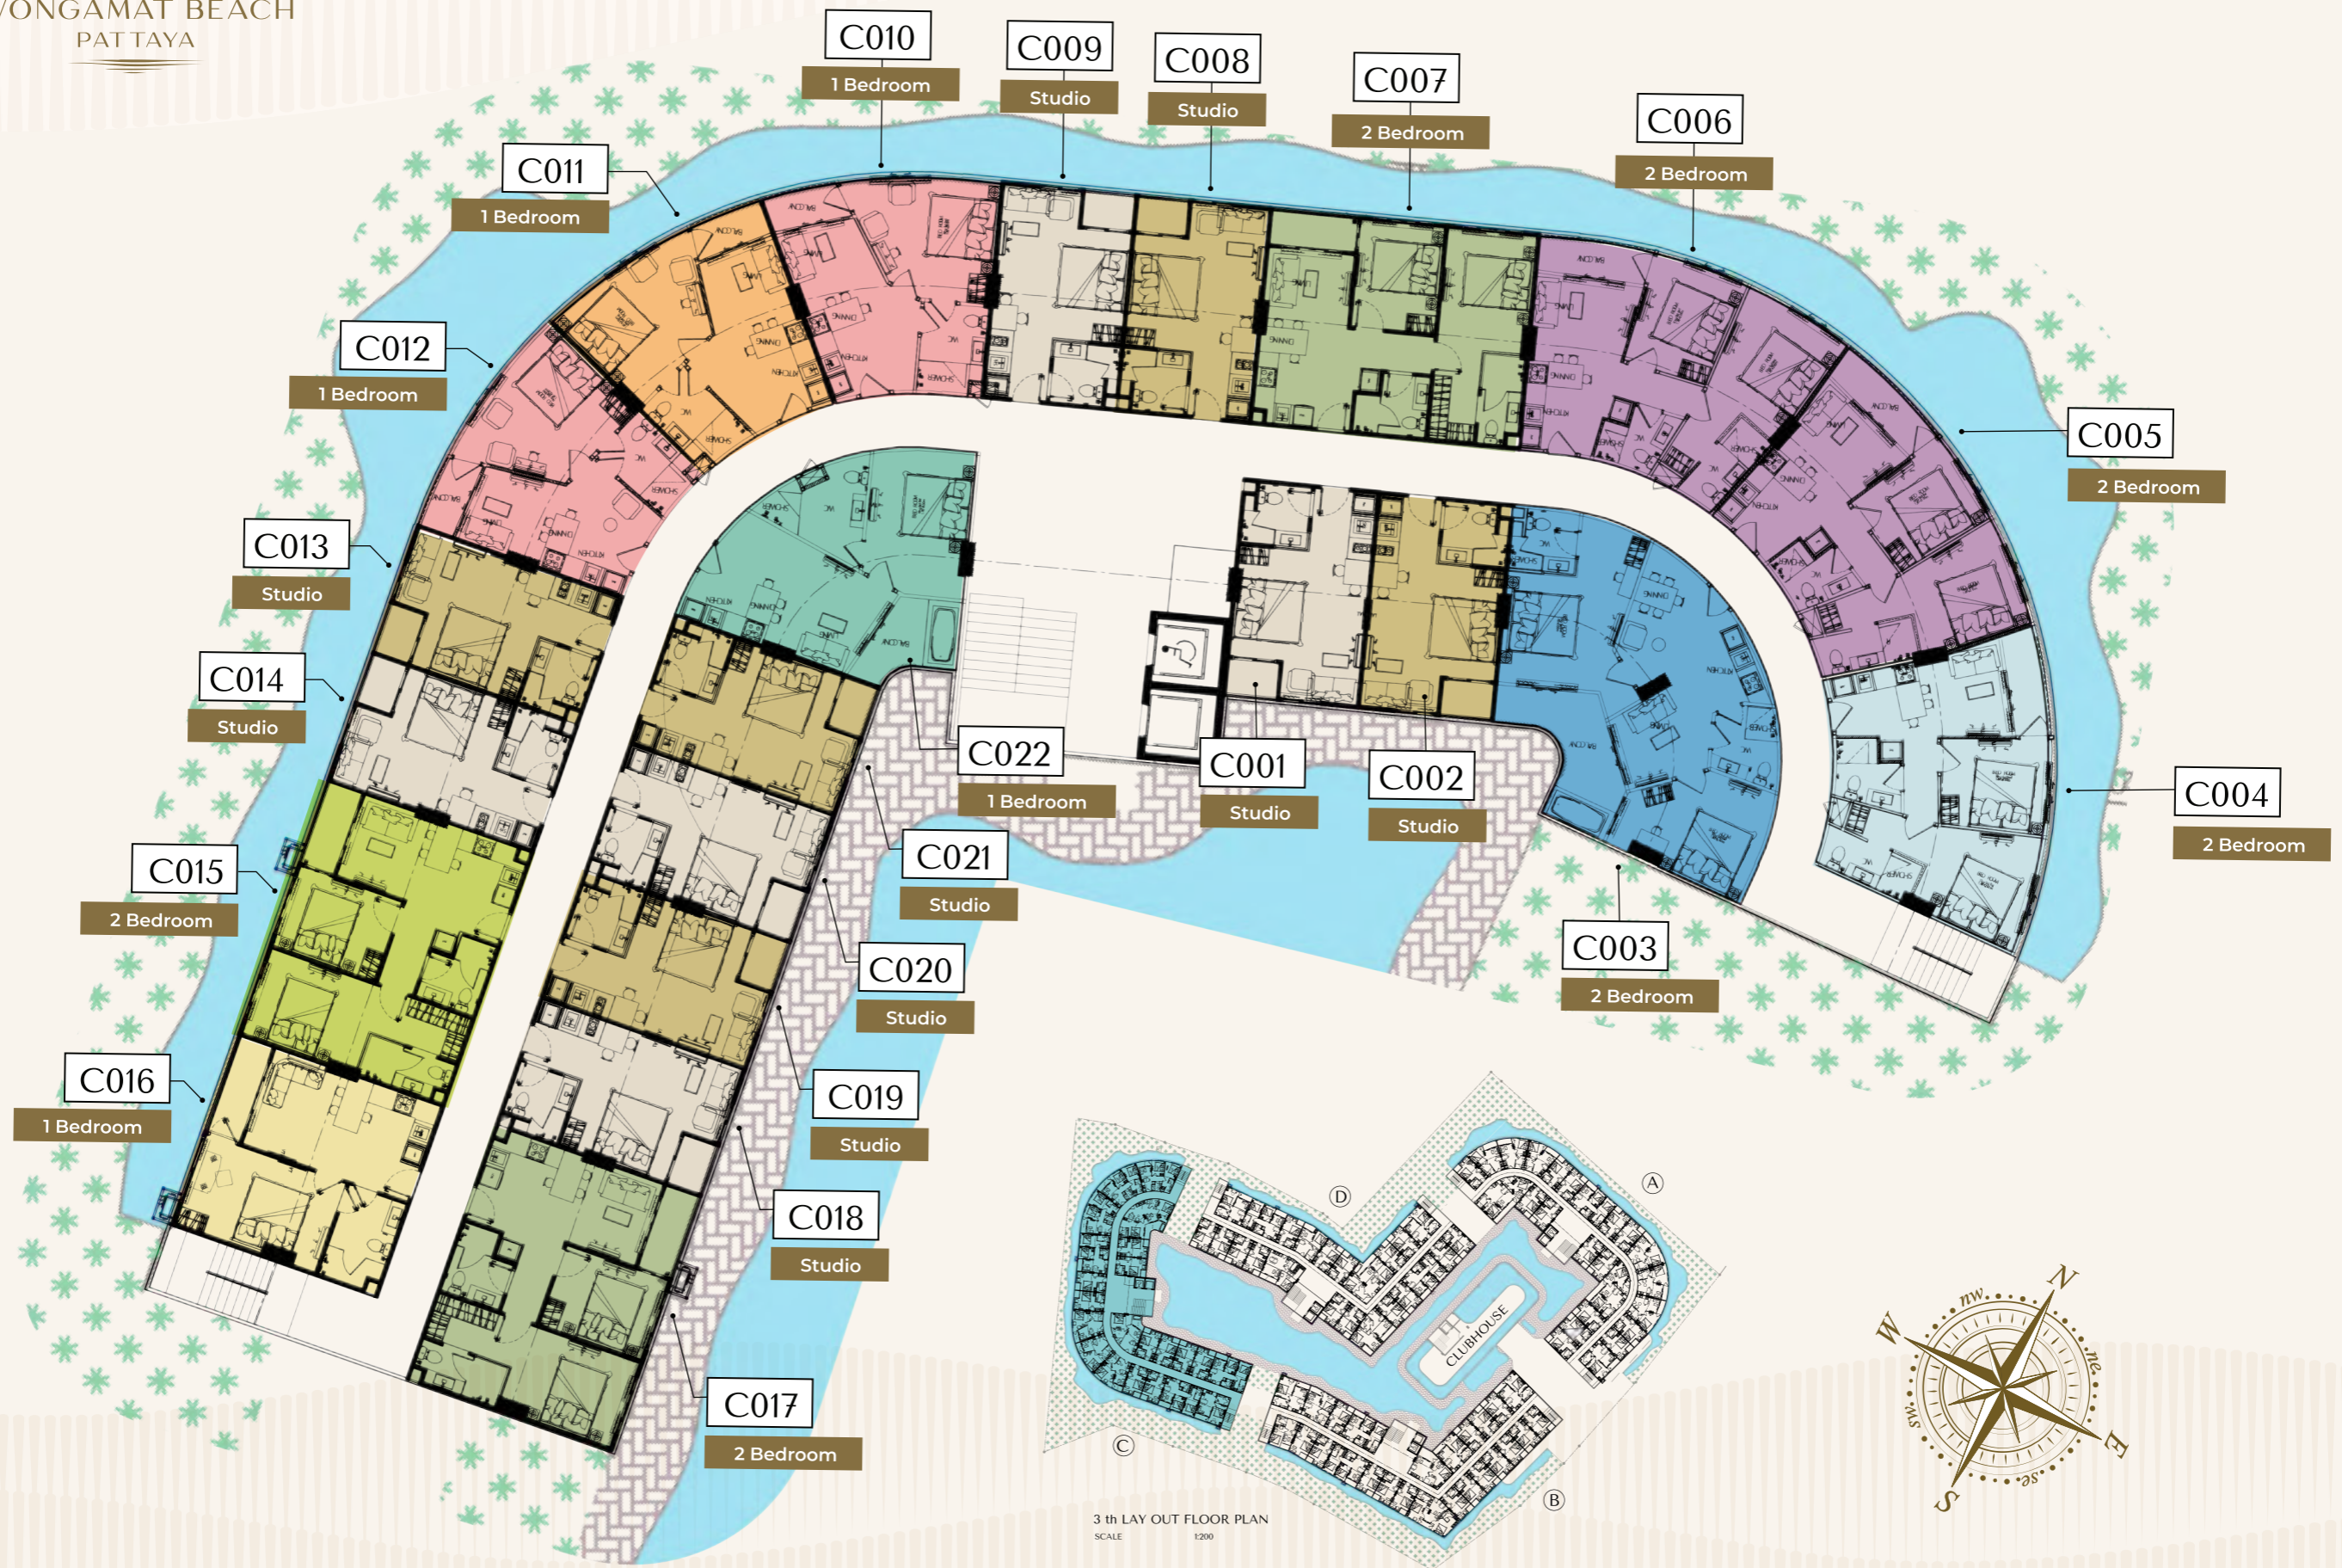

3th LAY OUT FLOOR PLAN
SCALE 1:200


Room Layout Building D

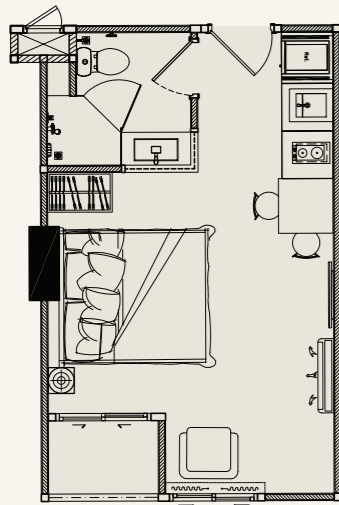

TYPE 001

26 SQ.M. | STUDIO


BUILDING D

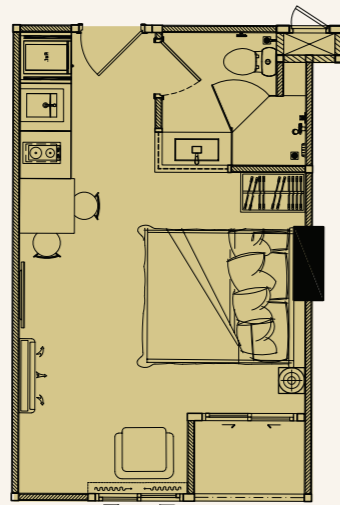

TYPE 002

26 SQ.M. | STUDIO


BUILDING D

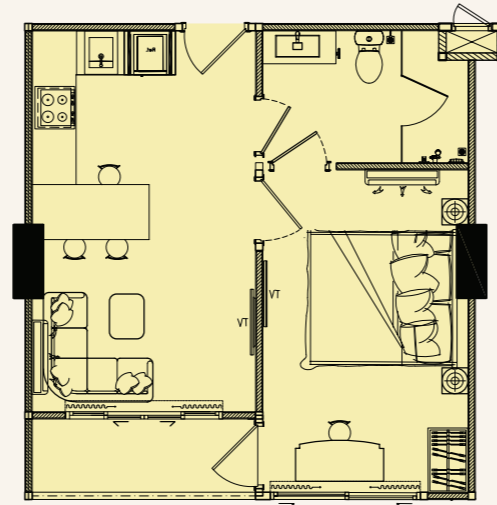

TYPE 003

39 SQ.M. | 1 BEDROOM

BUILDING D

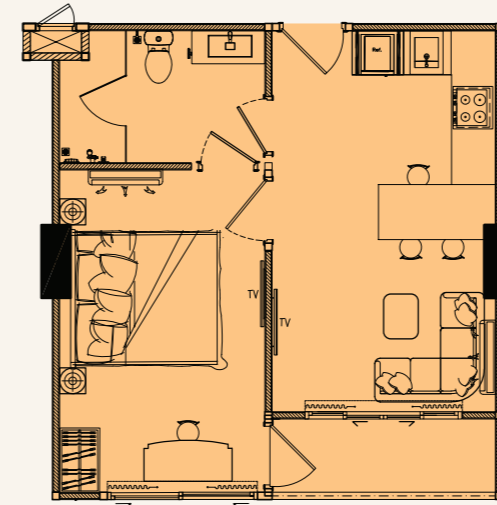

TYPE 004

39 SQ.M. | 1 BEDROOM


BUILDING D



TYPE 005

56 SQ.M. | 2 BEDROOM

BUILDING D

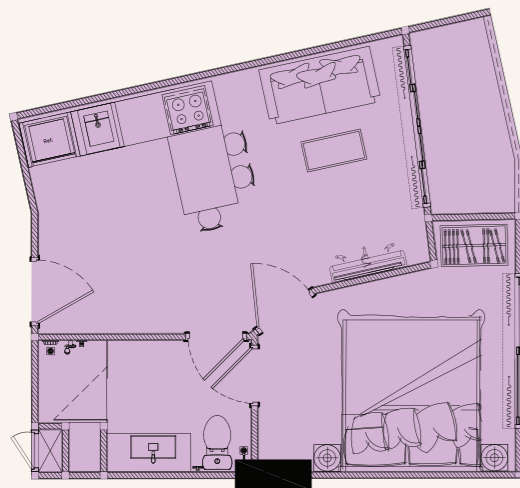

TYPE 006

49 SQ.M. | 1 BEDROOM


BUILDING D



TYPE 007

33.57 SQ.M. | 1 BEDROOM


BUILDING D

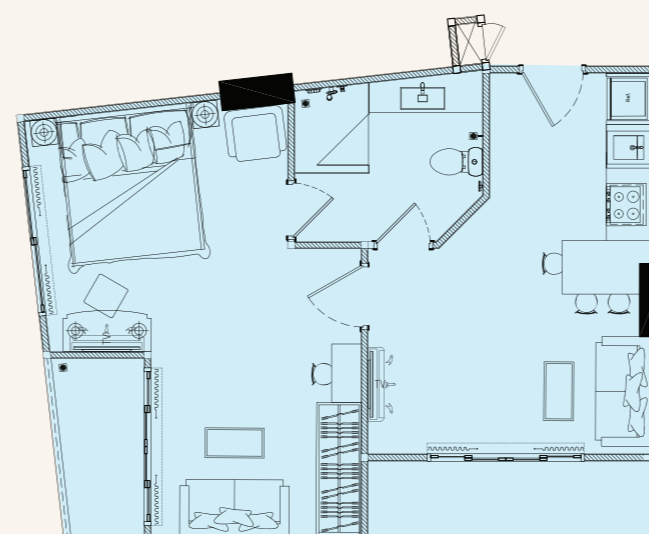

TYPE 008

51 SQ.M. | 1 BEDROOM


BUILDING D

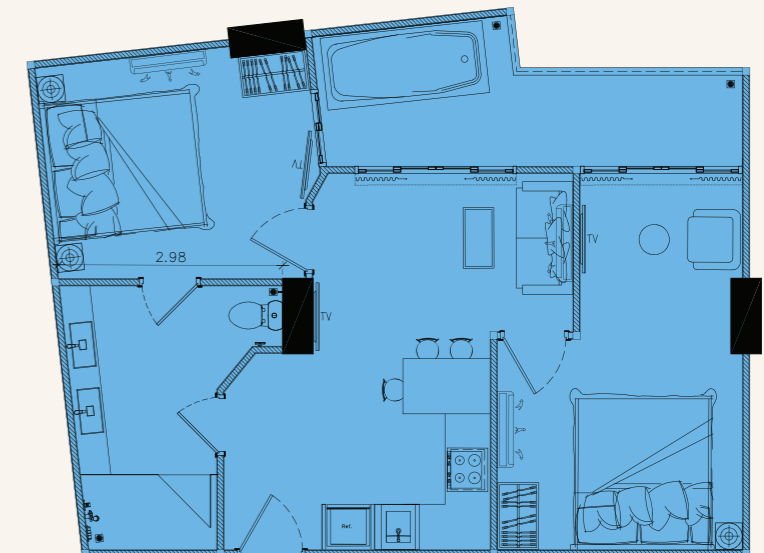

TYPE 009

62 SQ.M. | 2 BEDROOM

BUILDING D

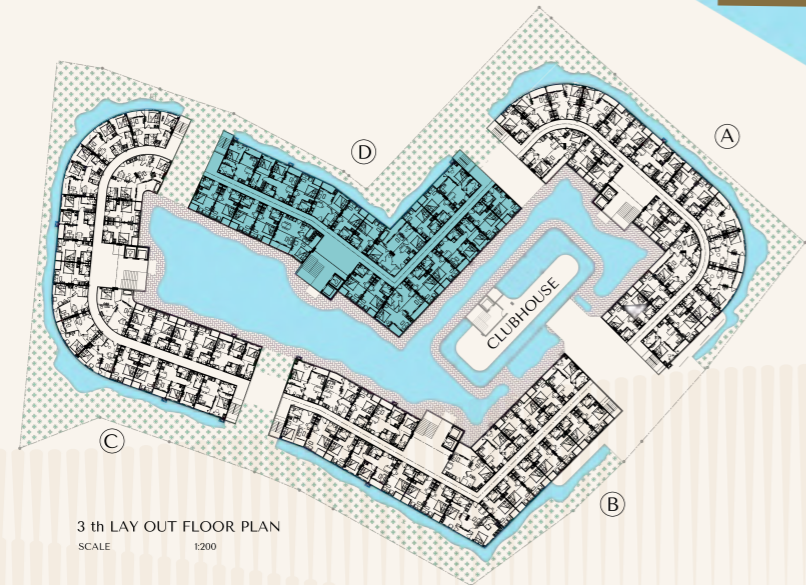

3 th LAY OUT FLOOR PLAN
 SCALE 1:200



LOVE it

WONGAMAT BEACH
PATTAYA

Close to the beach, Connected to everything.



WONGAMAT BEACH



TERMINAL 21



CENTRAL FESTIVAL, PATTAYA



CENTRAL MARINA OUTLET, PATTAYA



CENTARA GRAND MIRAGE HOTEL



GRANDE CENTRE POINT SPACE HOTEL



PULLMAN HOTEL, PATTAYA



LONG BEACH PATTAYA HOTEL



ART IN PARADISE PATTAYA



NAKLUEA FISH MARKET, PATTAYA



THE SANCTUARY OF TRUTH, PATTAYA



BANGKOK HOSPITAL PATTAYA



Built *by a Proven Leader*



With multiple property awards and a strong track record, the developer is known for quality construction, premium design, and reliable delivery.

- Architectural distinction
- High-quality execution
- Strong resale value
- Investor confidence

Complete Support for Owners A seamless ownership experience for investment.

From purchase to long-term ownership, LOVE IT offers full-service solutions designed to support every stage of your journey.



Professional after-sales service



Maintenance & repair team



Rental management assistance



Investment advisory



Dedicated VIP customer care



LOVE it

WONGAMAT BEACH
PATTAYA

CH T N N
Chaithanin



GLOBAL TOP GROUP
DELIVERING OUTSTANDING DEVELOPMENTS



BEST BOUTIQUE
DEVELOPER

*All information, specifications and plans contained in this advertisement are subject to copyright and may change without prior notice. This is strictly for advertising